

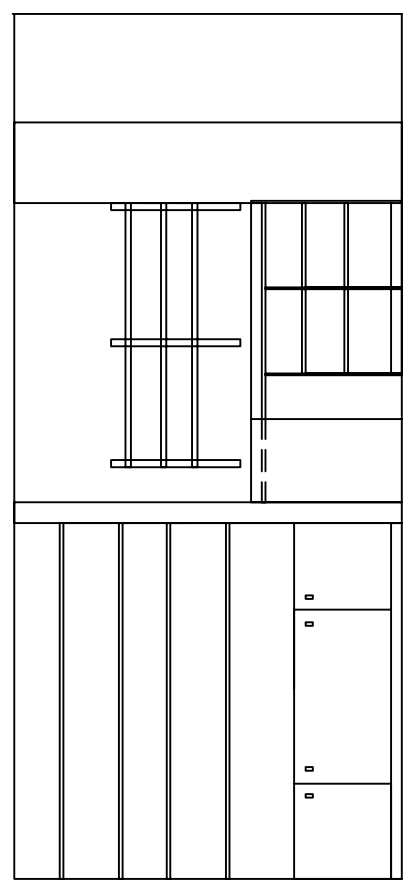



CUSTOMER'S VIEW OF FRONT SERVICE AREA

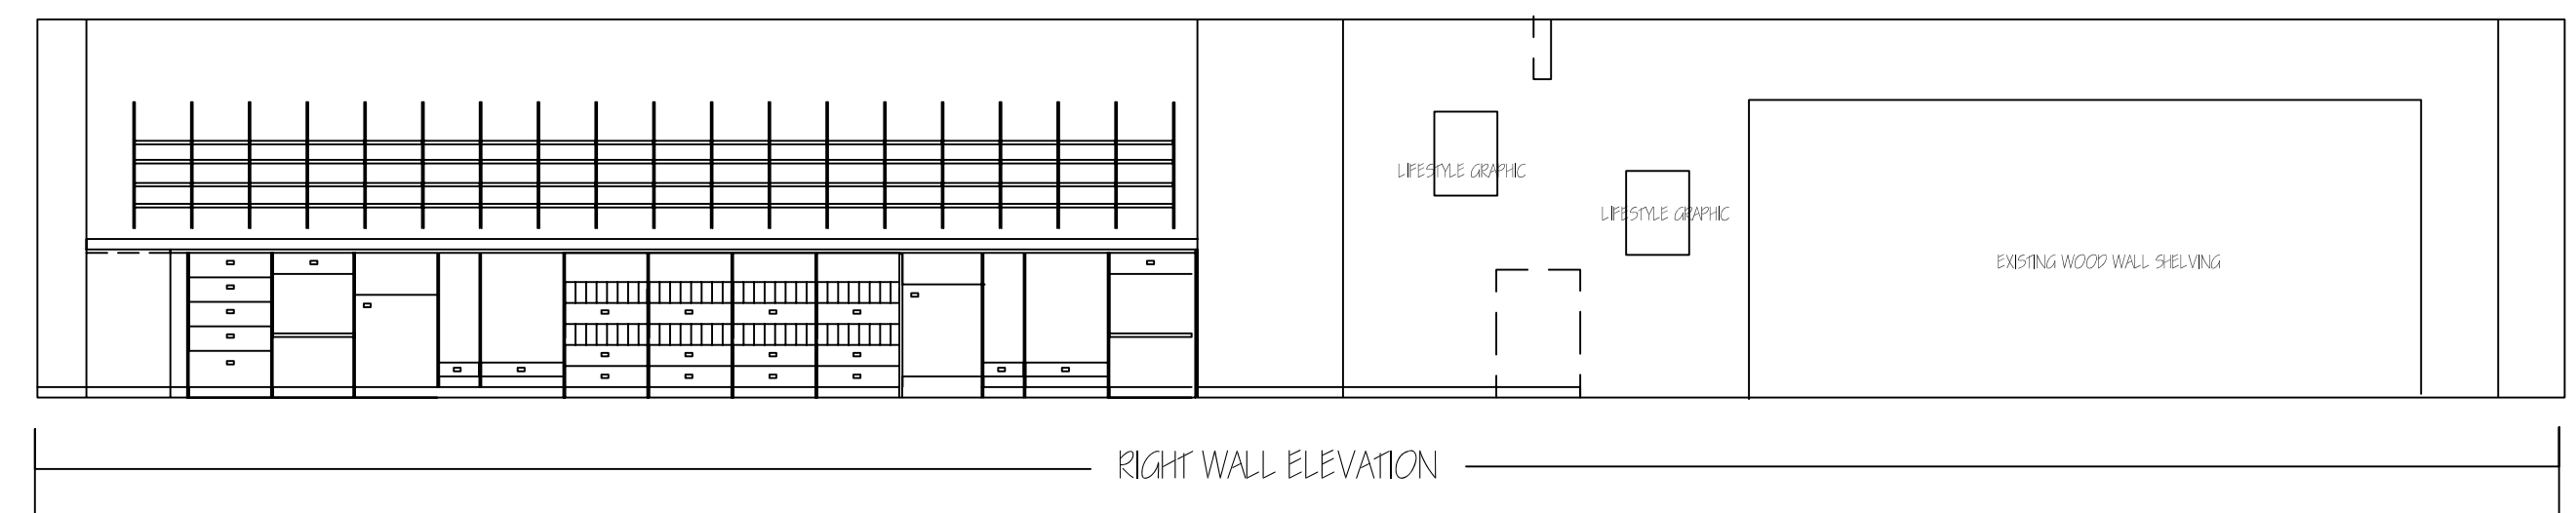


REAR WALL ELEVATION

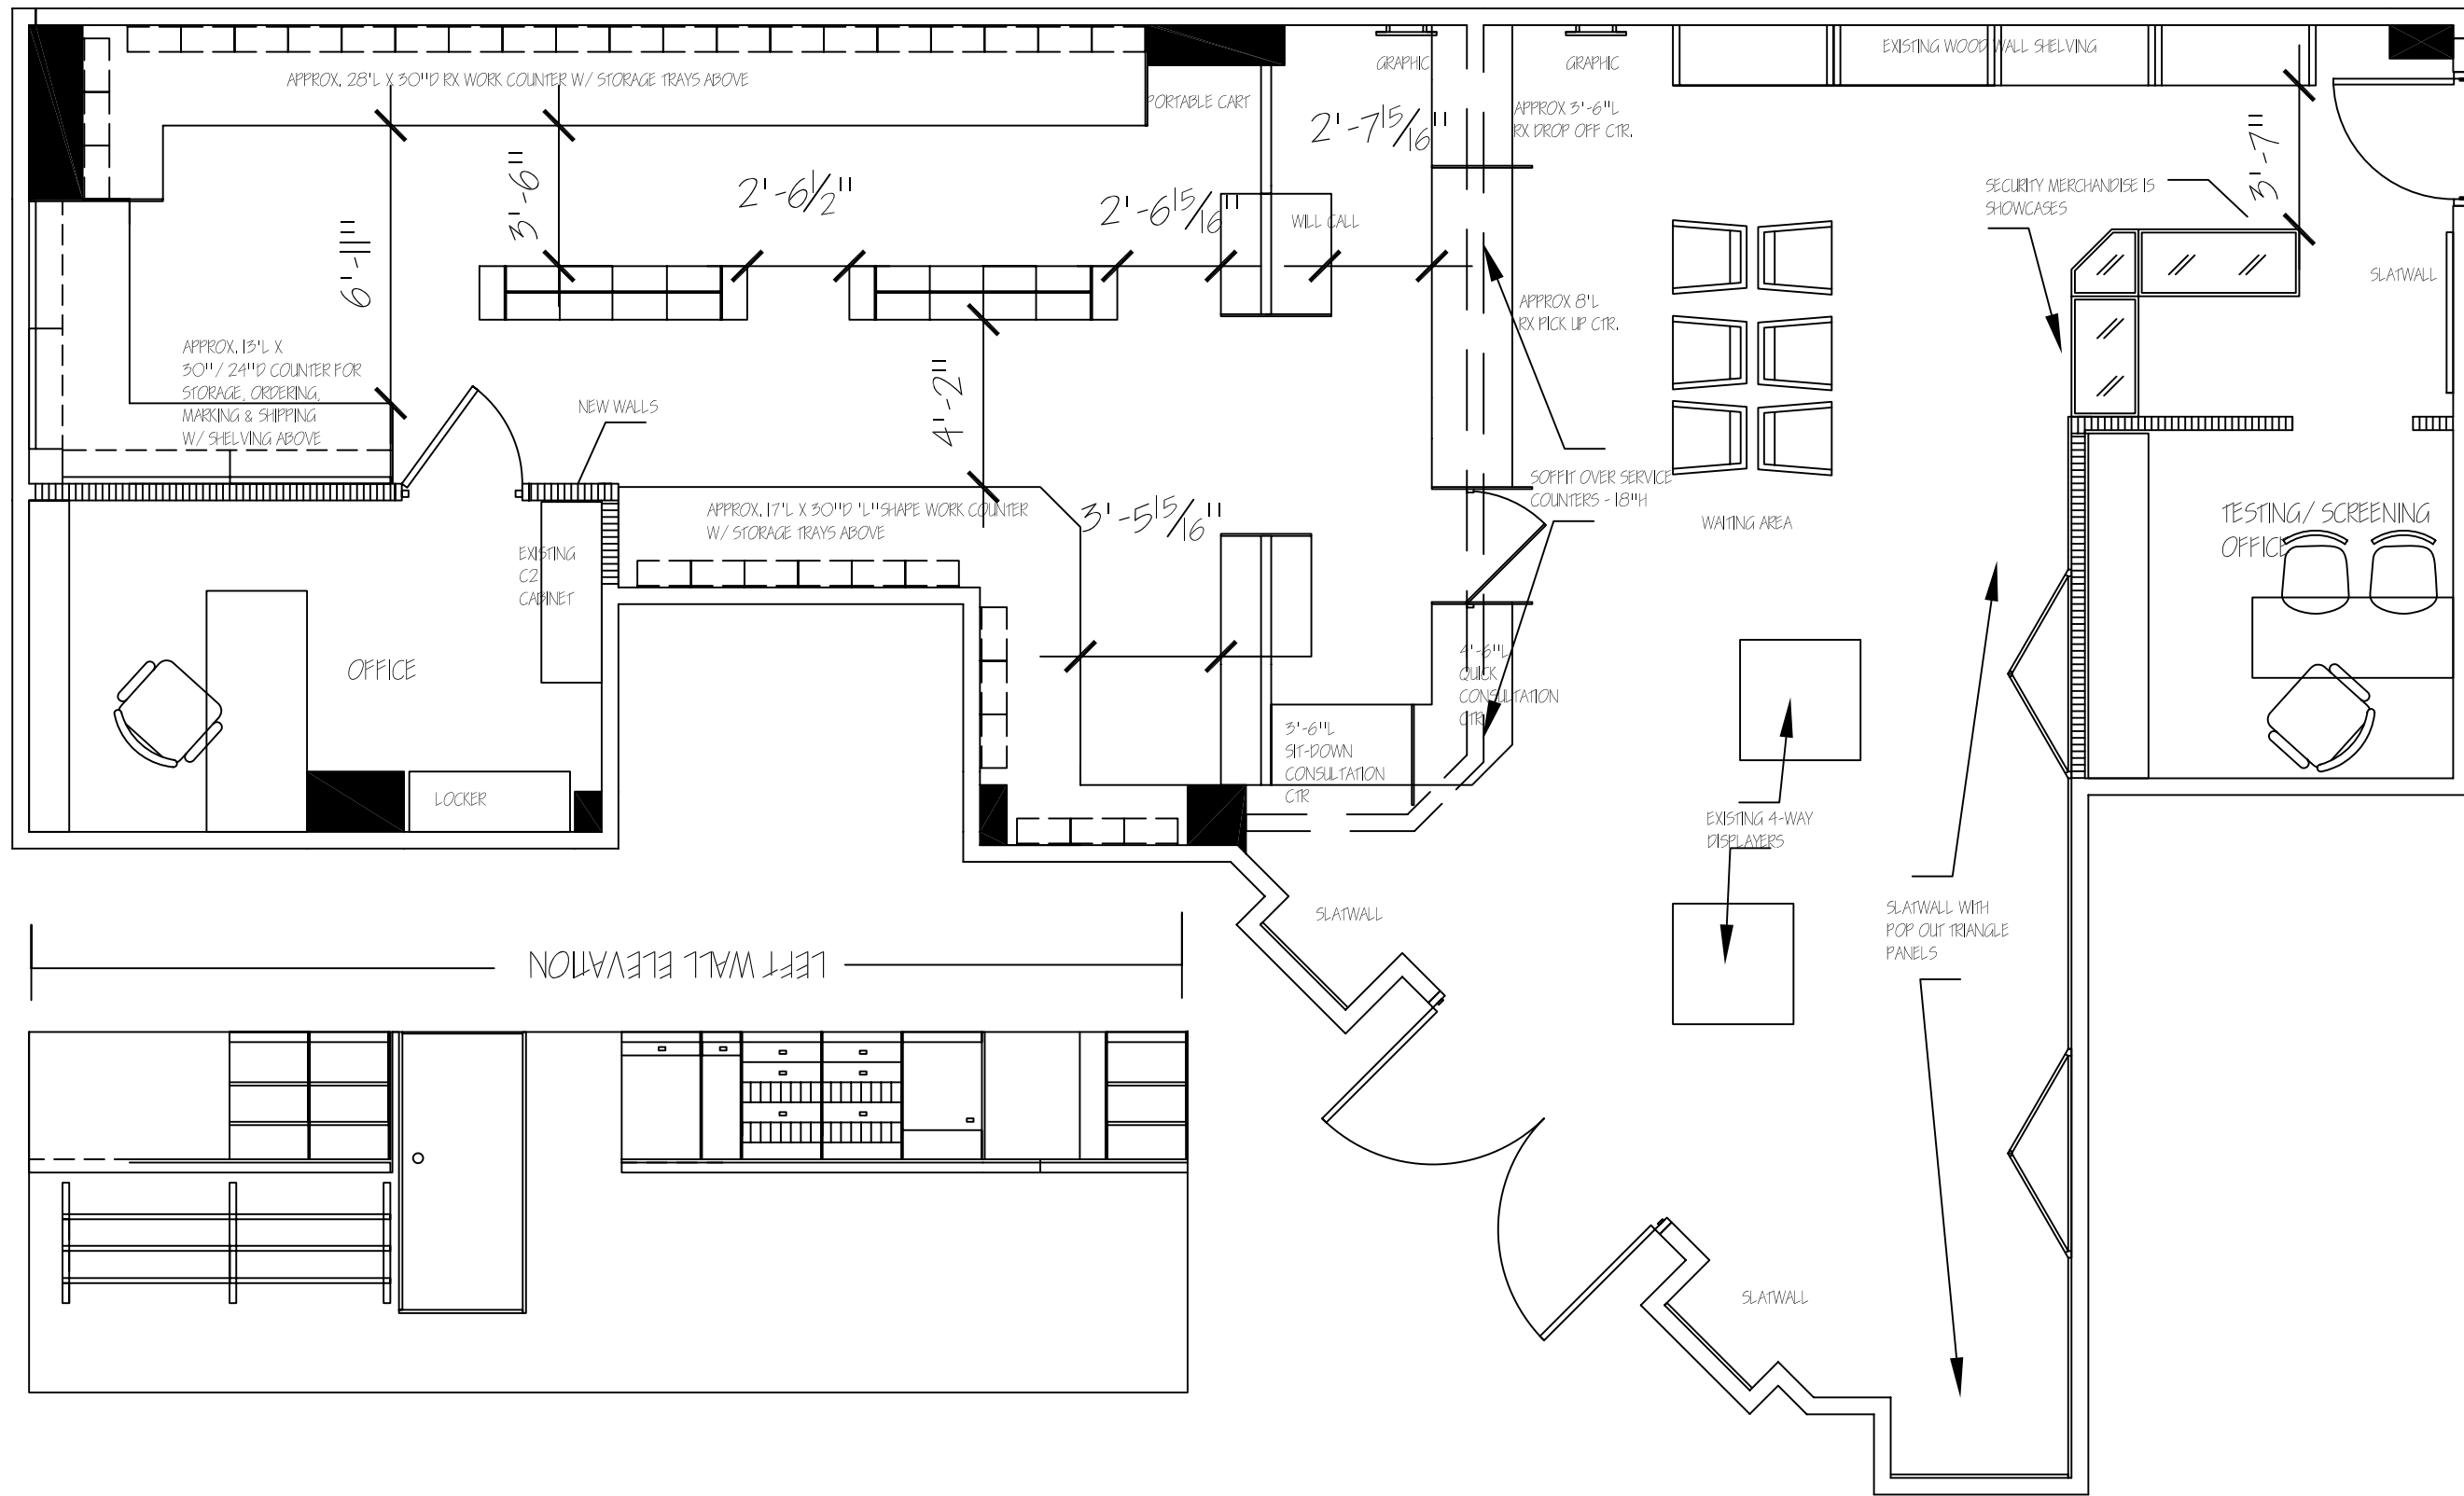

RIGHT WALL ELEVATION

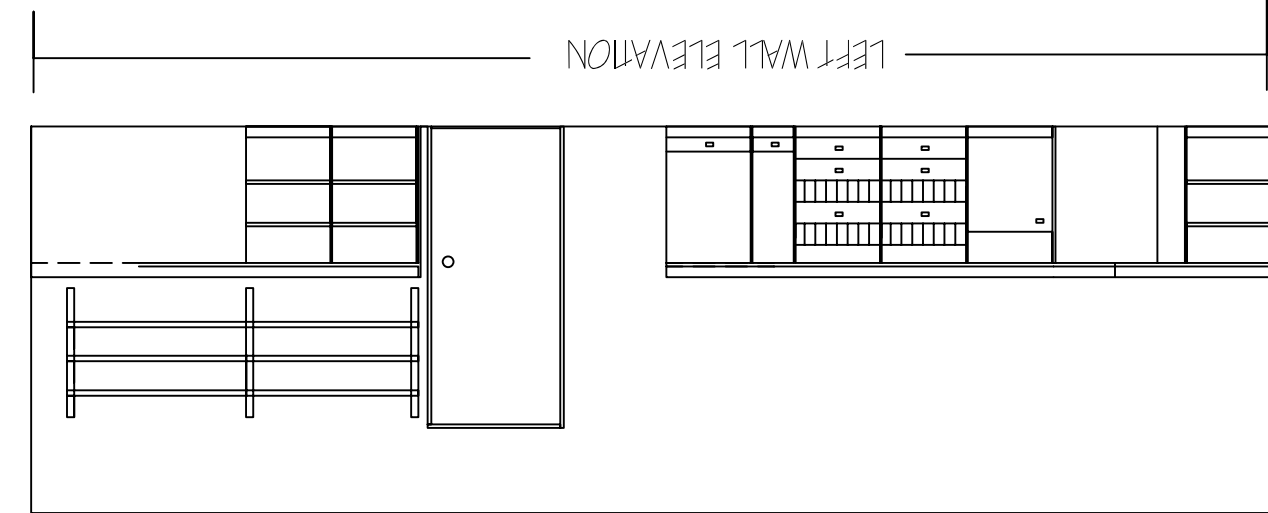

LEFT WALL ELEVATION

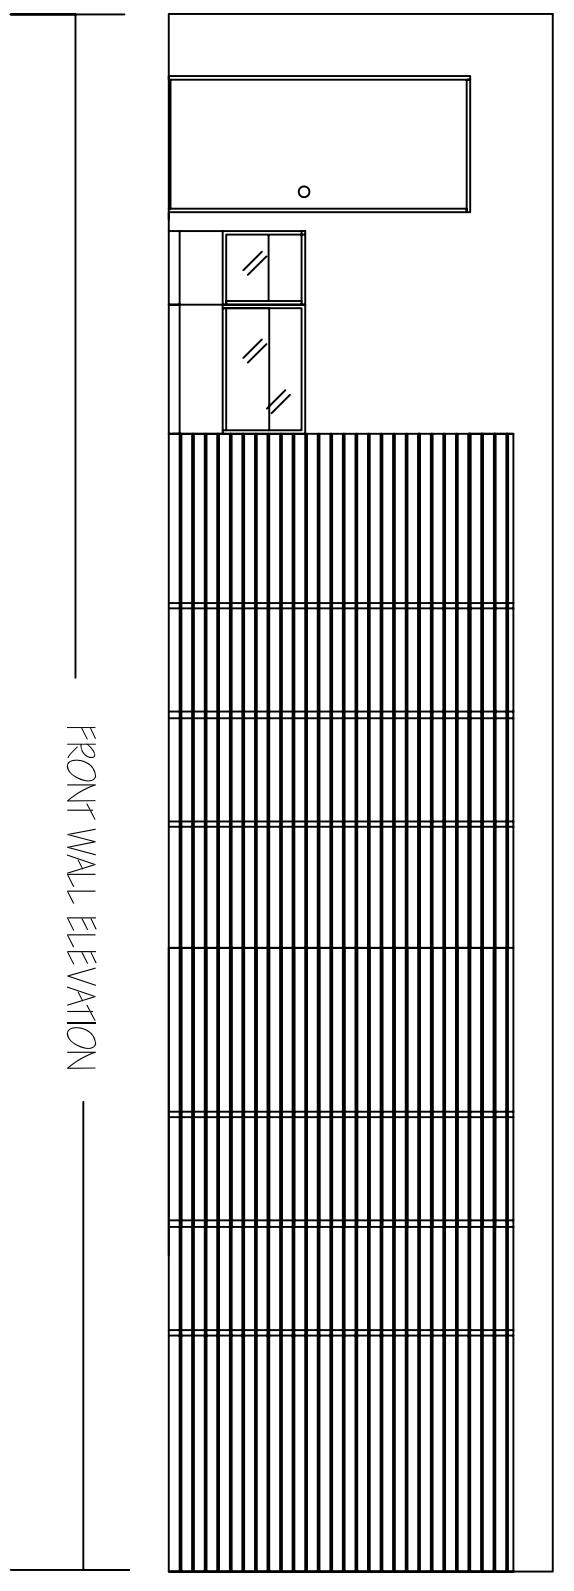

FRONT WALL ELEVATION

Celebration Health Hospital Pharmacy
1,000 Sq.Ft.