



TYPICAL FEATURE END FRAME &
GONDOLA MERCHANDISING PROFILES
SCALE: 1/2" = 1'-0"




PHARMACIST'S ELEVATION OF WORK COUNTER

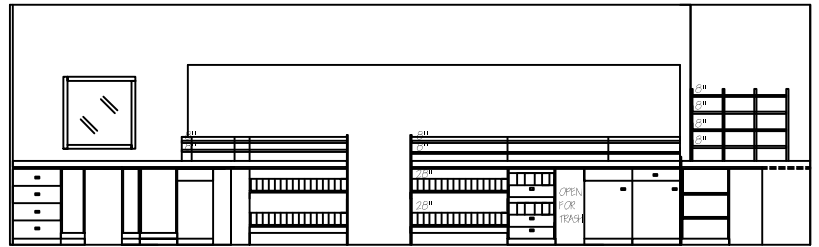

BACK WALL ELEVATION

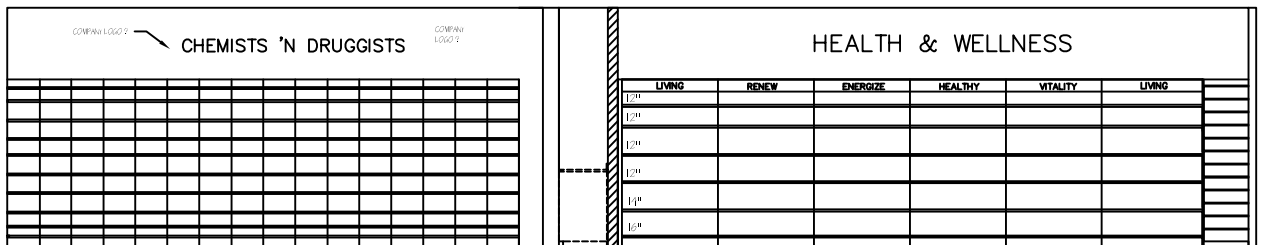

RIGHT WALL ELEVATION

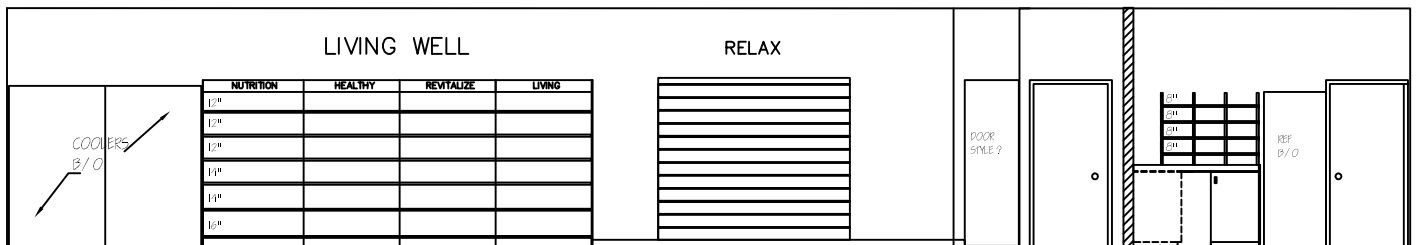

LEFT WALL ELEVATION

CHEMISTS 'N' DRUGGISTS
Wall Elevations