




FONTANA - SPANISH TOWN, JAMAICA
8,000 Sq. Ft.

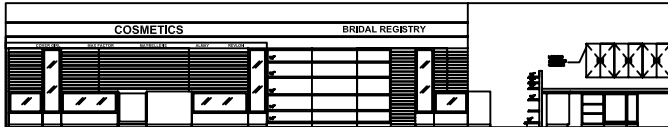


A1 LEFT WALL ELEVATION

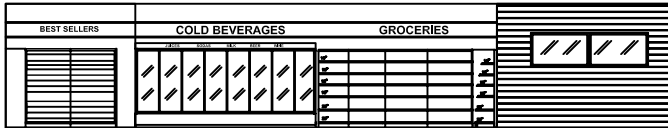

A2 RIGHT WALL ELEVATION

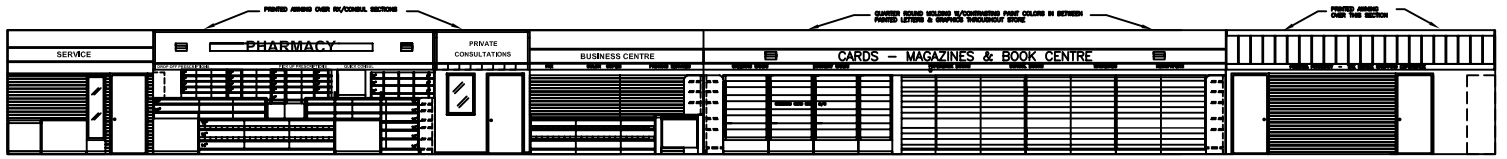

A3 REAR WALL ELEVATION

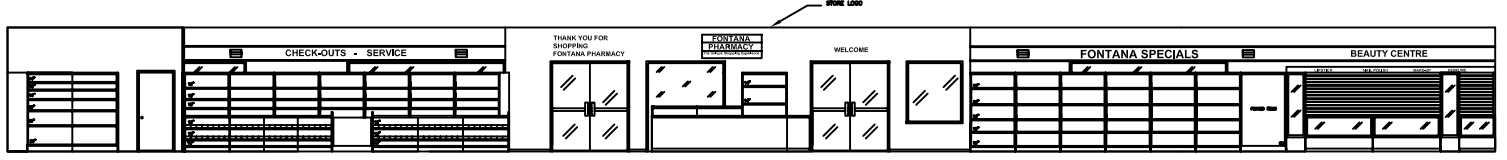

A4 FRONT WALL ELEVATION

FONTANA - SPANISH TOWN ELEVATIONS